



Note: Drawing is not to scale and for illustration purposes only - dimensions are approximate

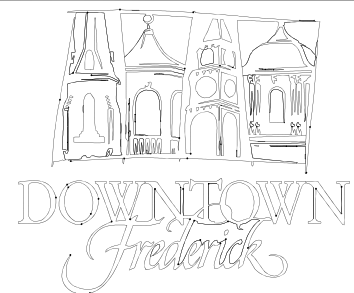


720 N. EAST STREET
FREDERICK, MARYLAND 21701

MAIN BUILDING
FIRST FLOOR
1,800 SQ. FT.

WARNER
COMMERCIAL
(301) 663-0202
warnercommercial.com

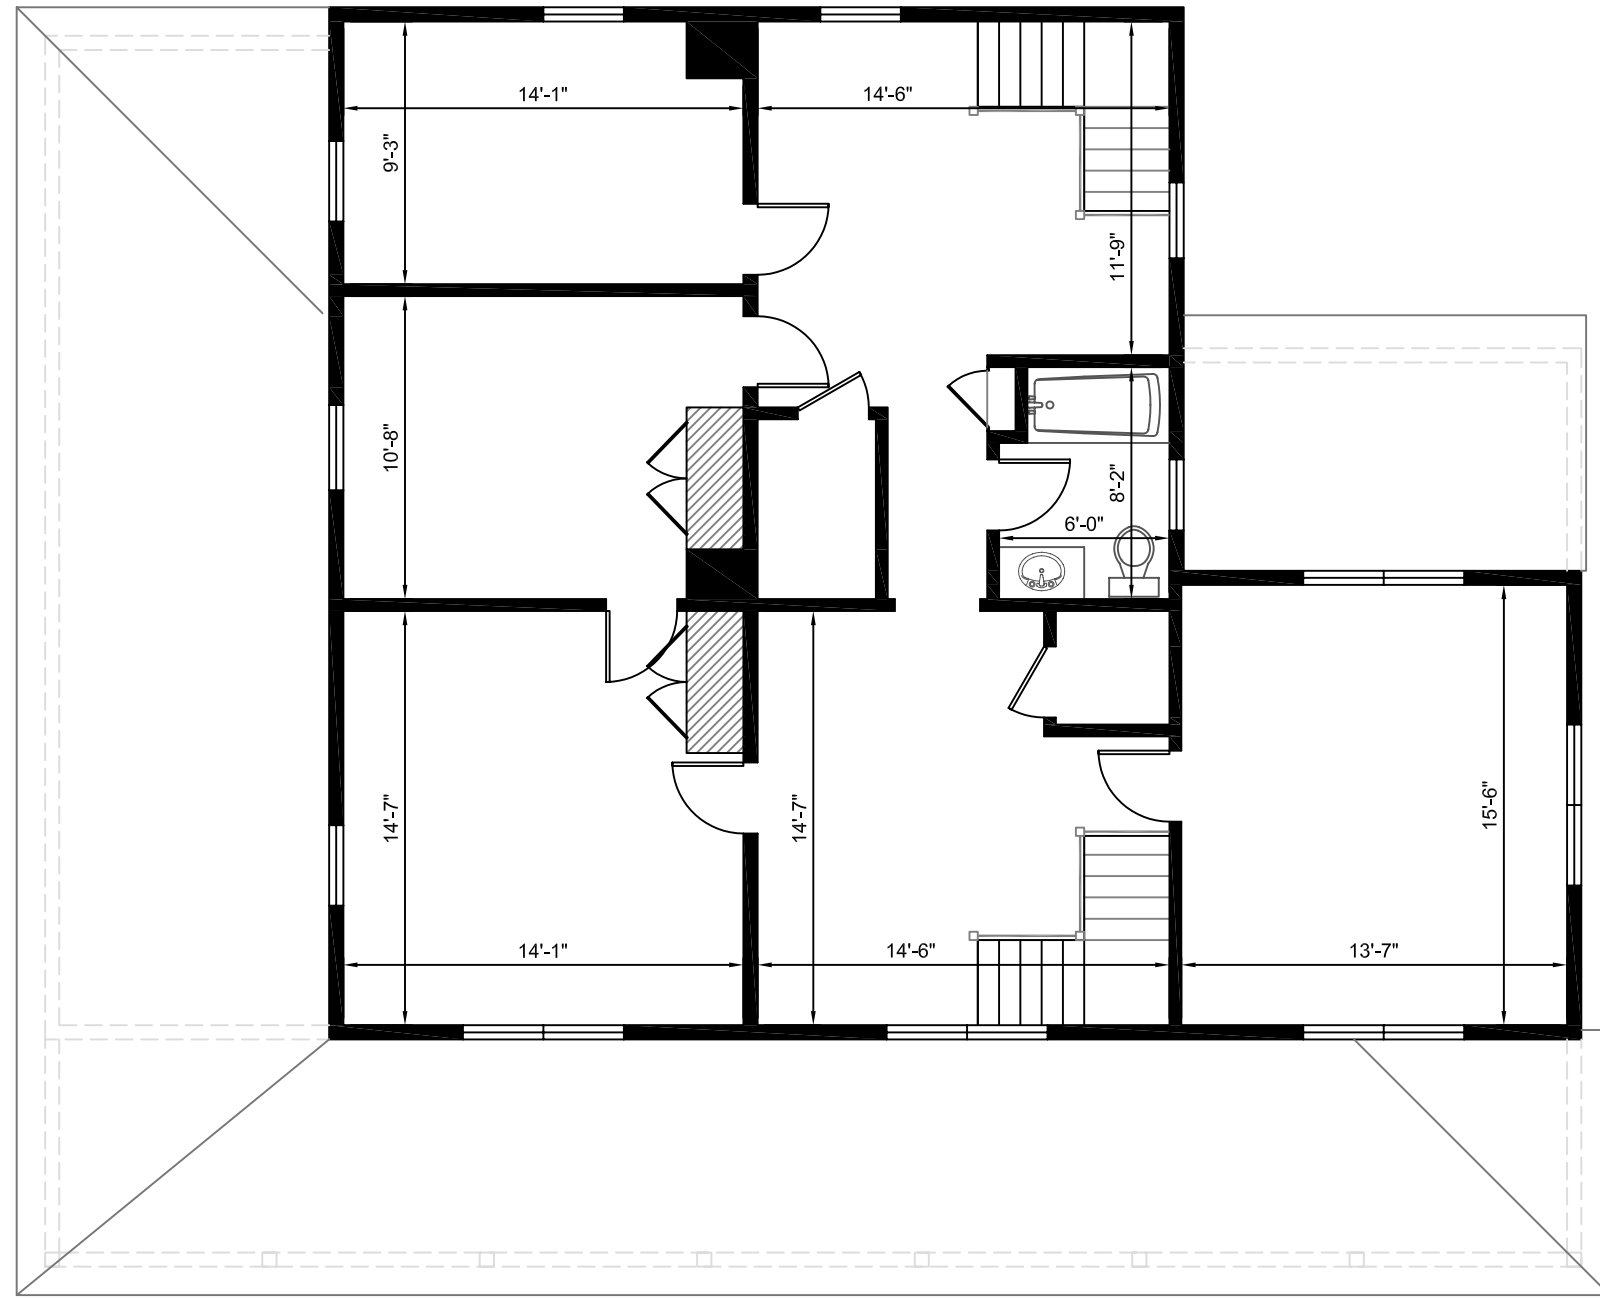



Note: Drawing is not to scale and for illustration purposes only - dimensions are approximate

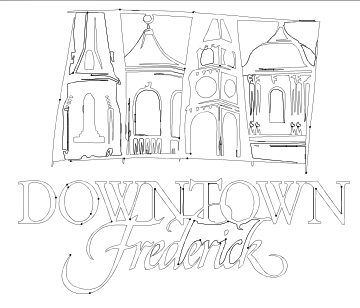


720 N. EAST STREET
FREDERICK, MARYLAND 21701

MAIN BUILDING
SECOND FLOOR
1,250 SQ. FT.

WARNER
COMMERCIAL
(301) 663-0202
warnercommercial.com

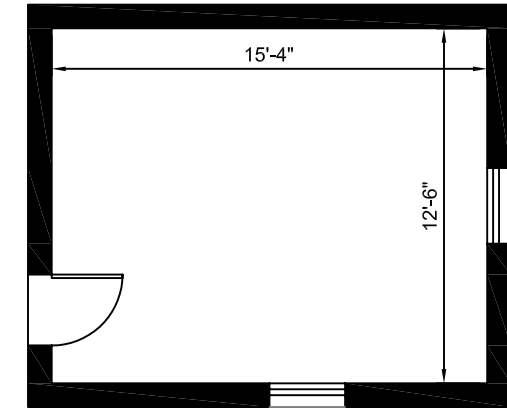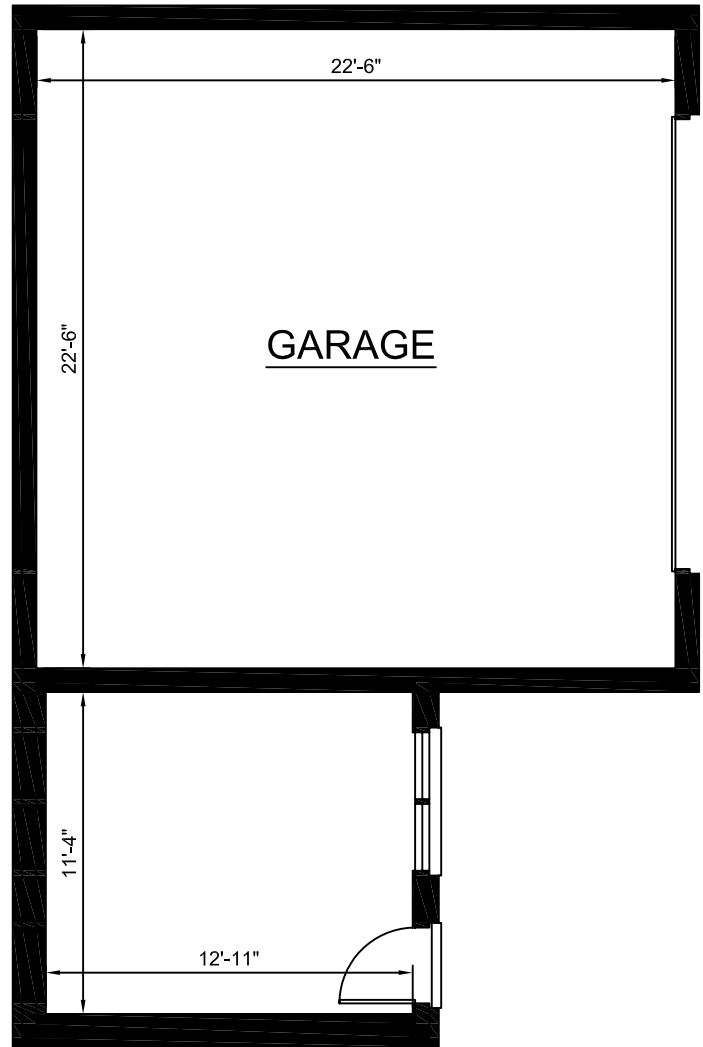

Note: Drawing is not to scale and for illustration purposes only - dimensions are approximate

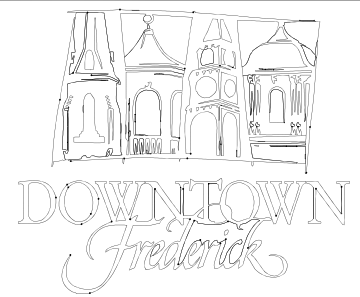

720 N. EAST STREET
FREDERICK, MARYLAND 21701

**GARAGE &
STORAGE SHED**
STORAGE - 150 SQ. FT.
SHED - 200 SQ. FT.

WARNER
COMMERCIAL
(301) 663-0202
warnercommercial.com